


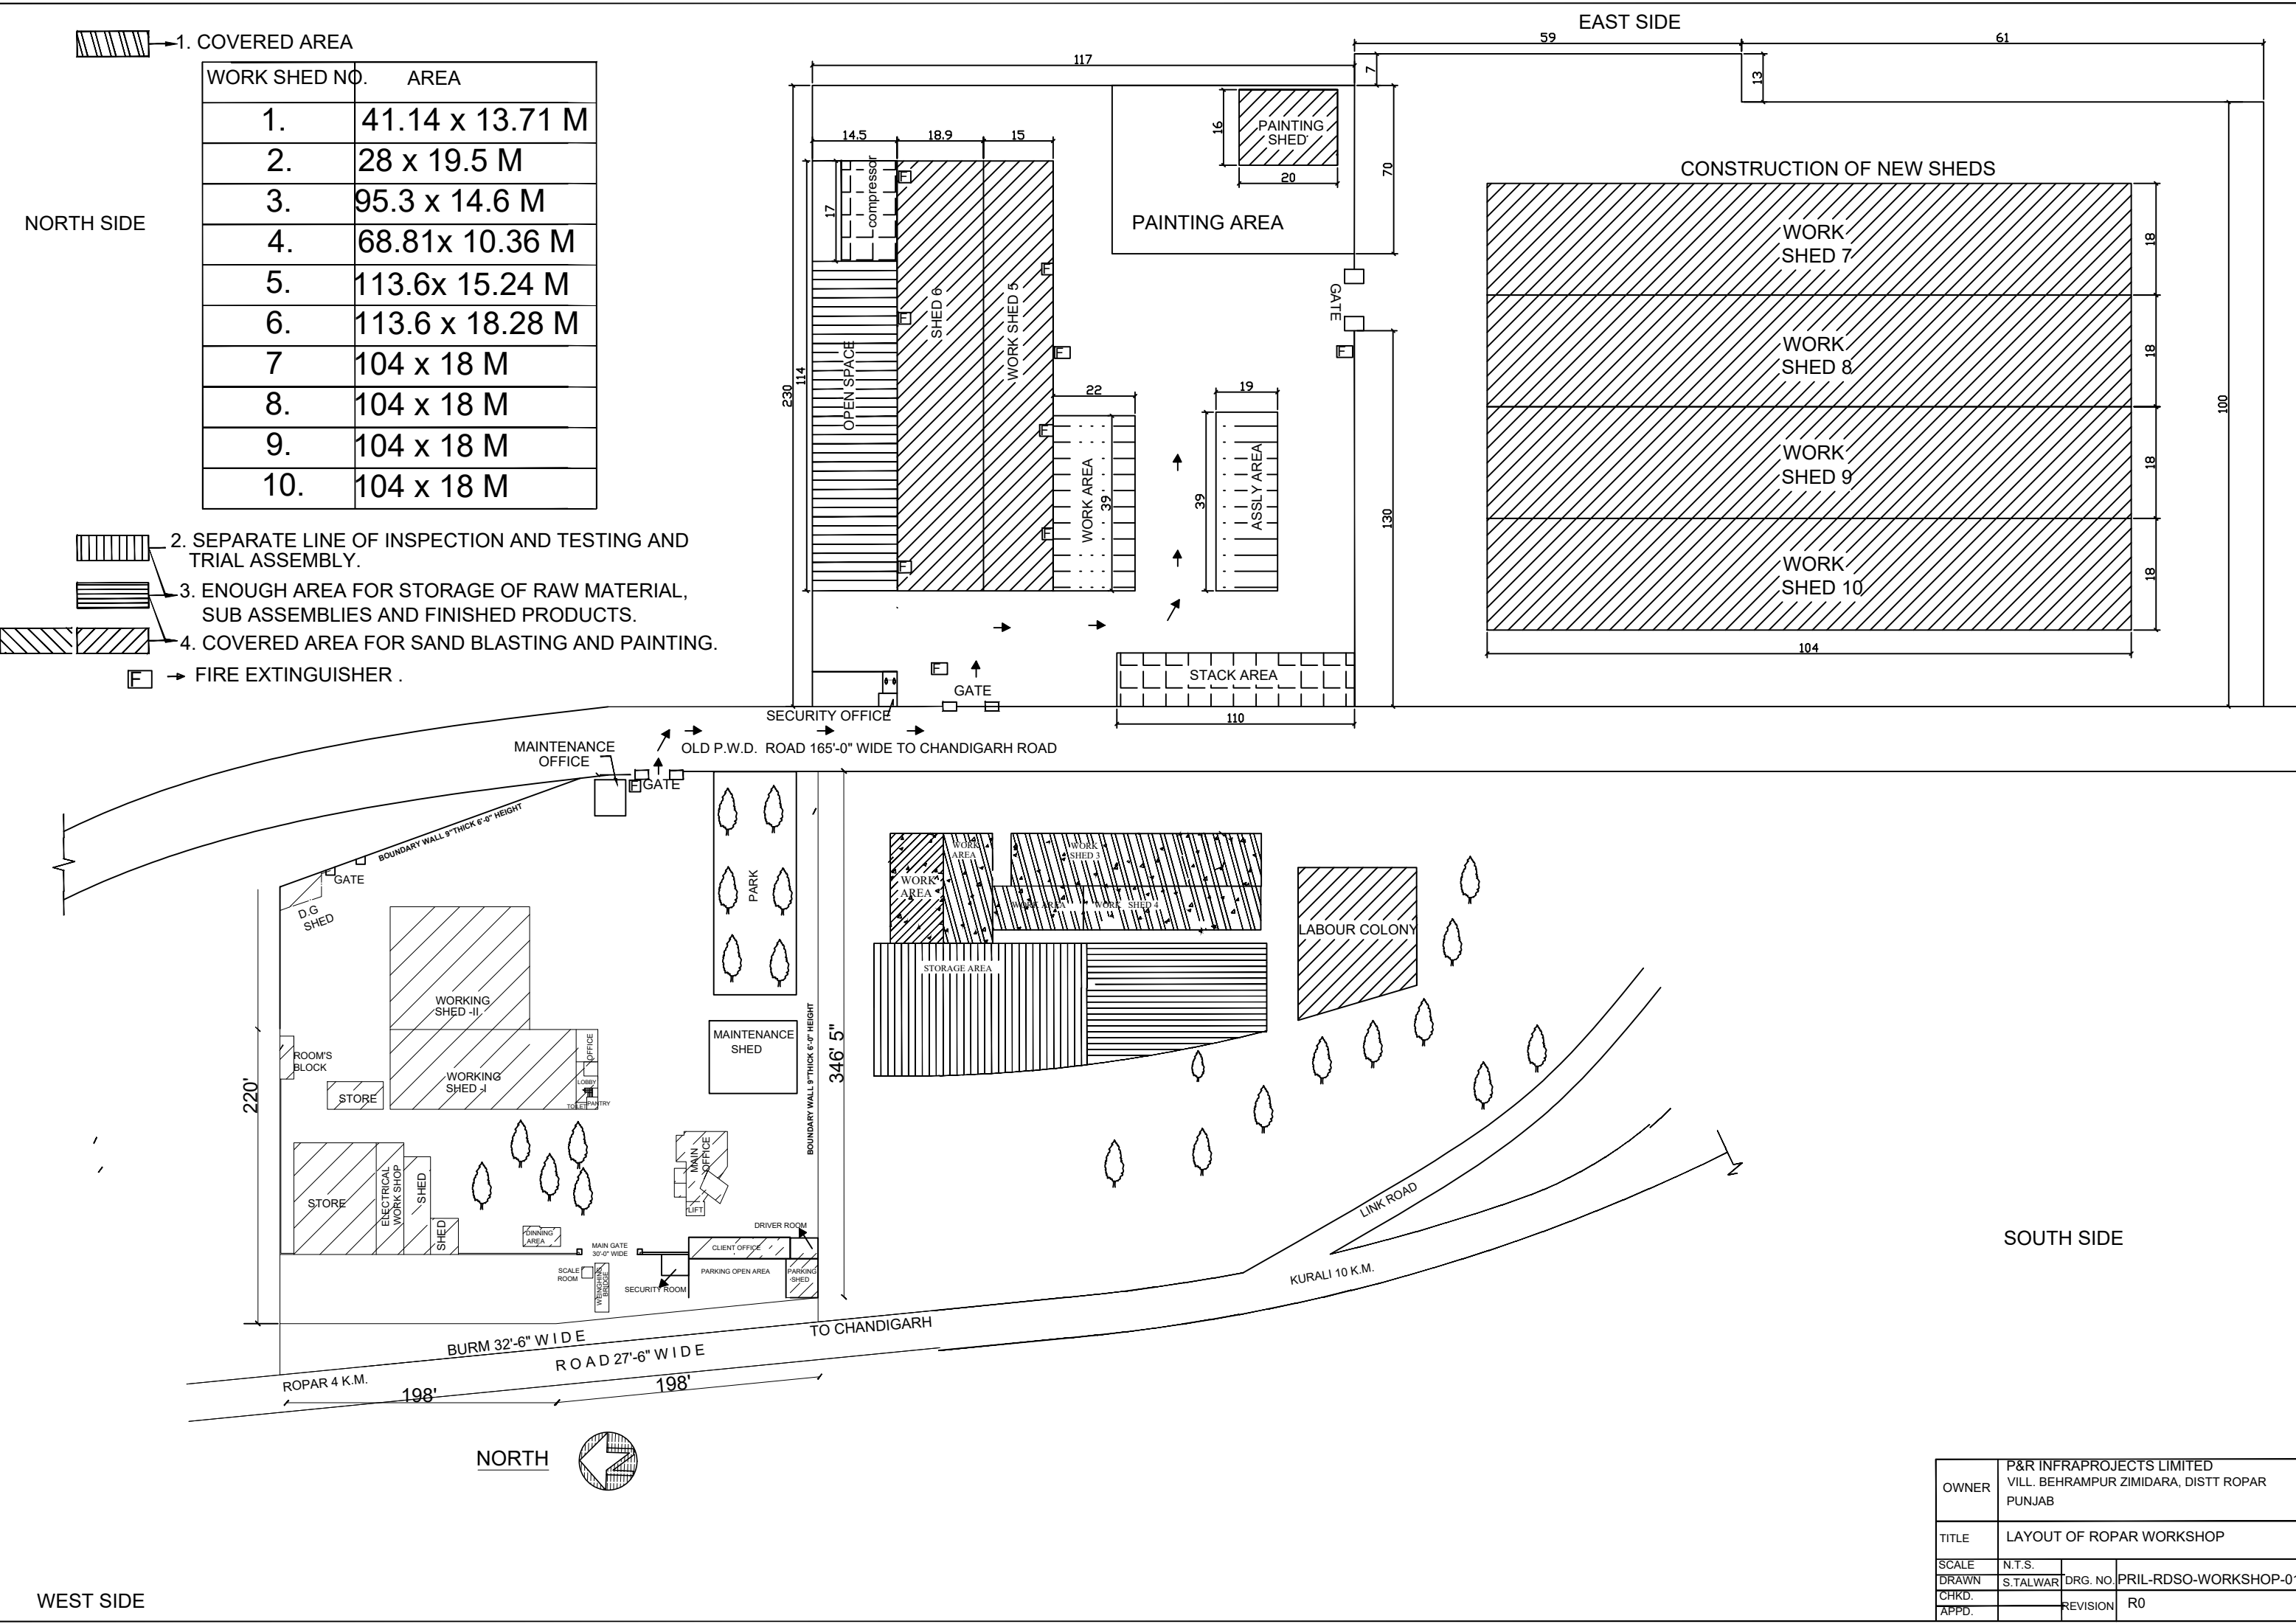

WORK SHED NO.	AREA
1.	41.14 x 13.71 M
2.	28 x 19.5 M
3.	95.3 x 14.6 M
4.	68.81x 10.36 M
5.	113.6x 15.24 M
6.	113.6 x 18.28 M
7.	104 x 18 M
8.	104 x 18 M
9.	104 x 18 M
10.	104 x 18 M

OWNER	P&R INFRAPROJECTS LIMITED VILL. BEHRAMPUR ZIMIDARA, DISTT ROPAR PUNJAB		
TITLE	LAYOUT OF ROPAR WORKSHOP		
SCALE	N.T.S.	DRG. NO.	PRIL-RDSO-WORKSHOP-01
DRAWN	S.TALWAR	REVISION	R0
CHKD.			
APPD.			